


- Instruction
- Office - Faculty
- Office - Staff 1,467 S.F.
- Student
- Interaction
- Outdoor
- User Support 3,655 S.F.
- Building Support 837 S.F.
- Circulation 1,523 S.F.
- Informal Interaction


GOLDEN GATE UNIVERSITY - 40 Jessie Street
Lower Level Floor Plans

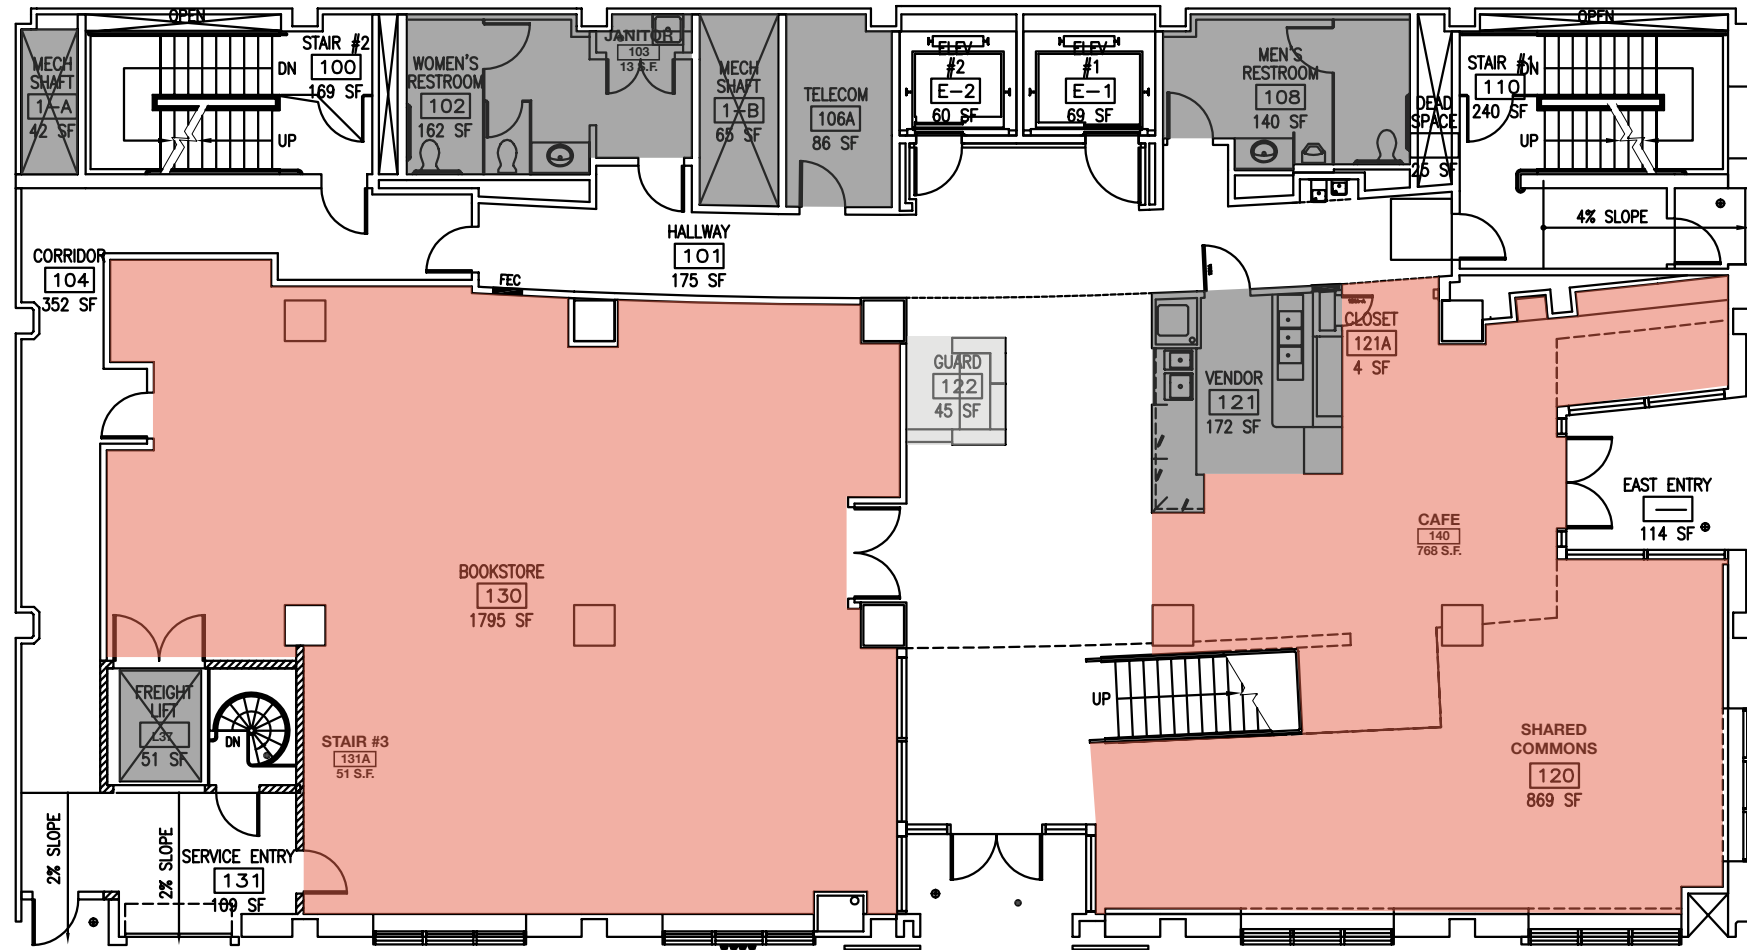

- Instruction
- Office - Faculty
- Office - Staff 45 S.F.
- Student
- Interaction 3,432 S.F.
- Outdoor
- User Support 49 S.F.
- Building Support 651 S.F.
- Circulation 1,621 S.F.
- Informal Interaction


JESSIE STREET

GOLDEN GATE UNIVERSITY - 40 Jessie Street
1st Floor Plans

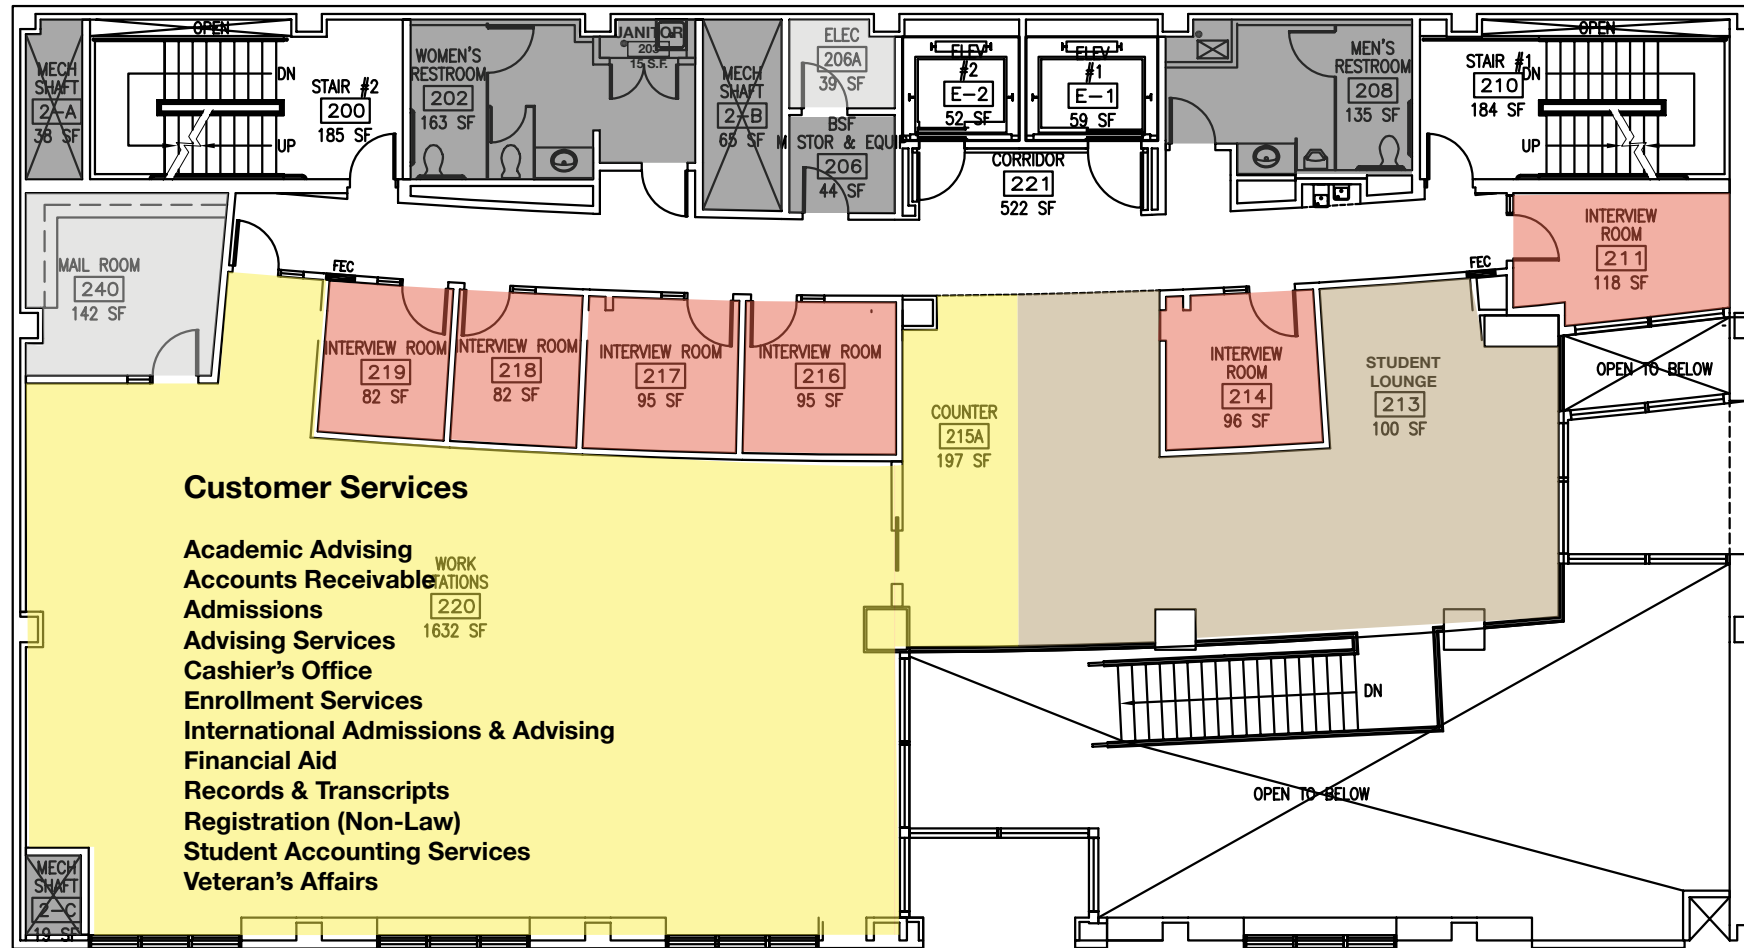


Instruction	
Office - Faculty	
Office - Staff	1,829 S.F.
Student	687 S.F.
Interaction	568 S.F.
Outdoor	
User Support	186 S.F.
Building Support	474 S.F.
Circulation	1,020 S.F.
Informal Interaction	


GOLDEN GATE UNIVERSITY - 40 Jessie Street
2nd Floor Plans

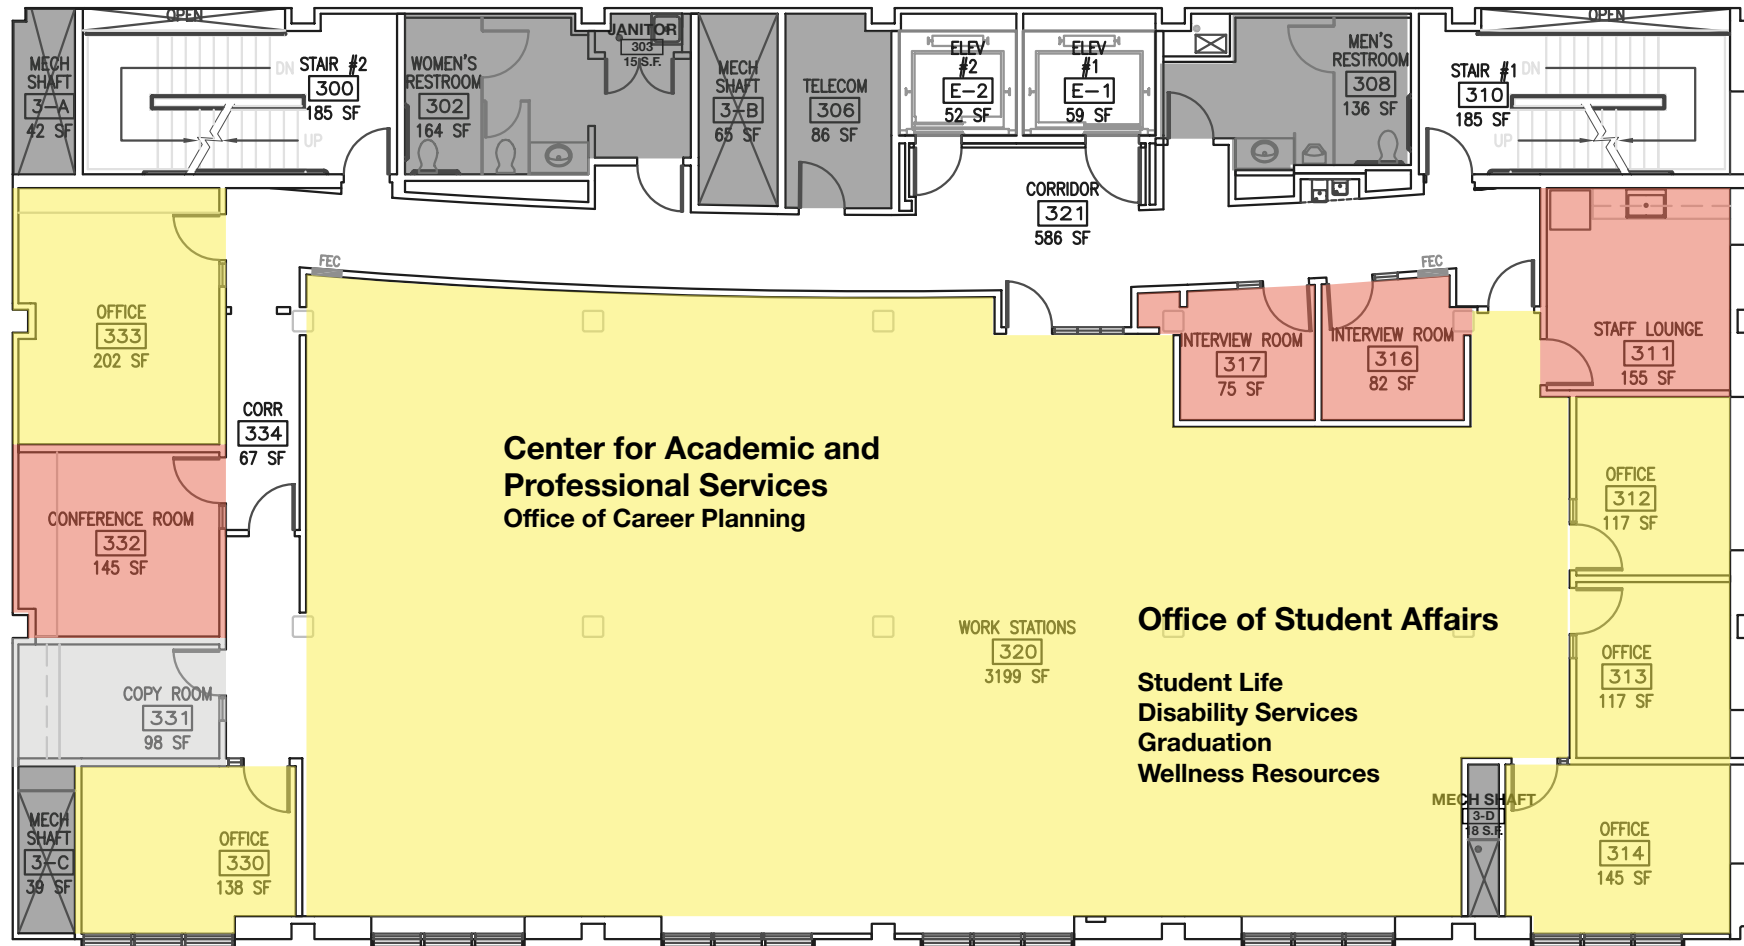

- Instruction
- Office - Faculty
- Office - Staff 3,918 S.F.
- Student
- Interaction 562 S.F.
- Outdoor
- User Support 98 S.F.
- Building Support 565 S.F.
- Circulation 1,152 S.F.
- Informal Interaction

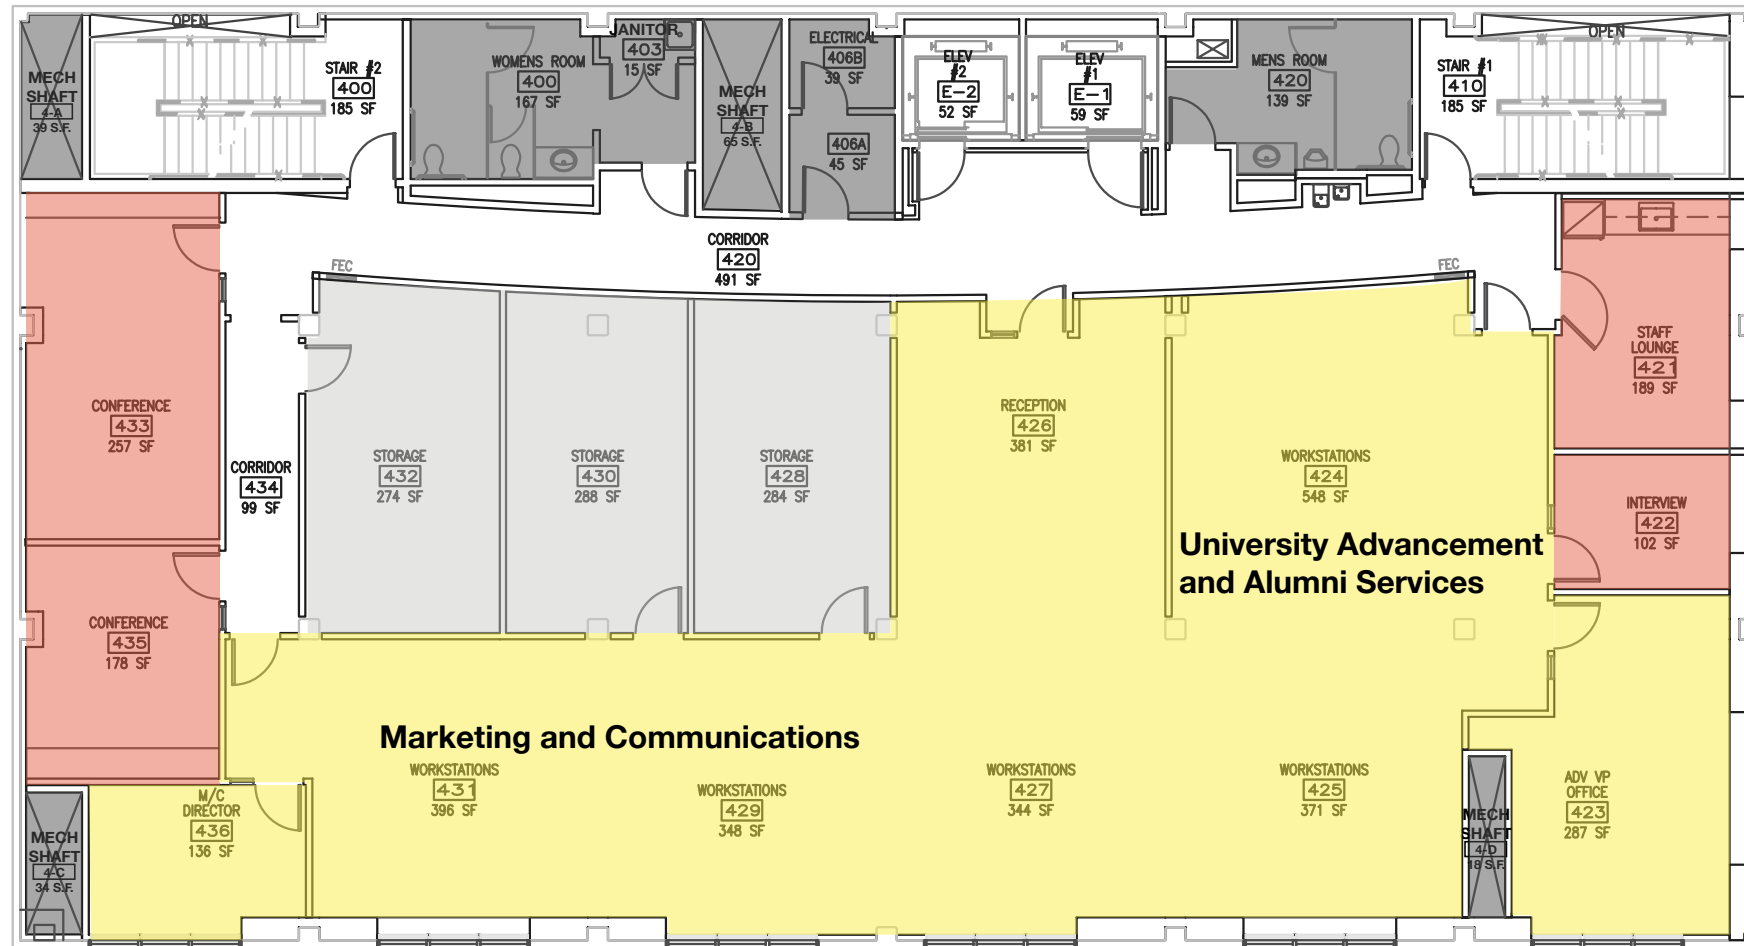


- Instruction
- Office - Faculty
- Office - Staff 2,811 S.F.
- Student
- Interaction 726 S.F.
- Outdoor
- User Support 846 S.F.
- Building Support 569 S.F.
- Circulation 1,089 S.F.
- Informal Interaction

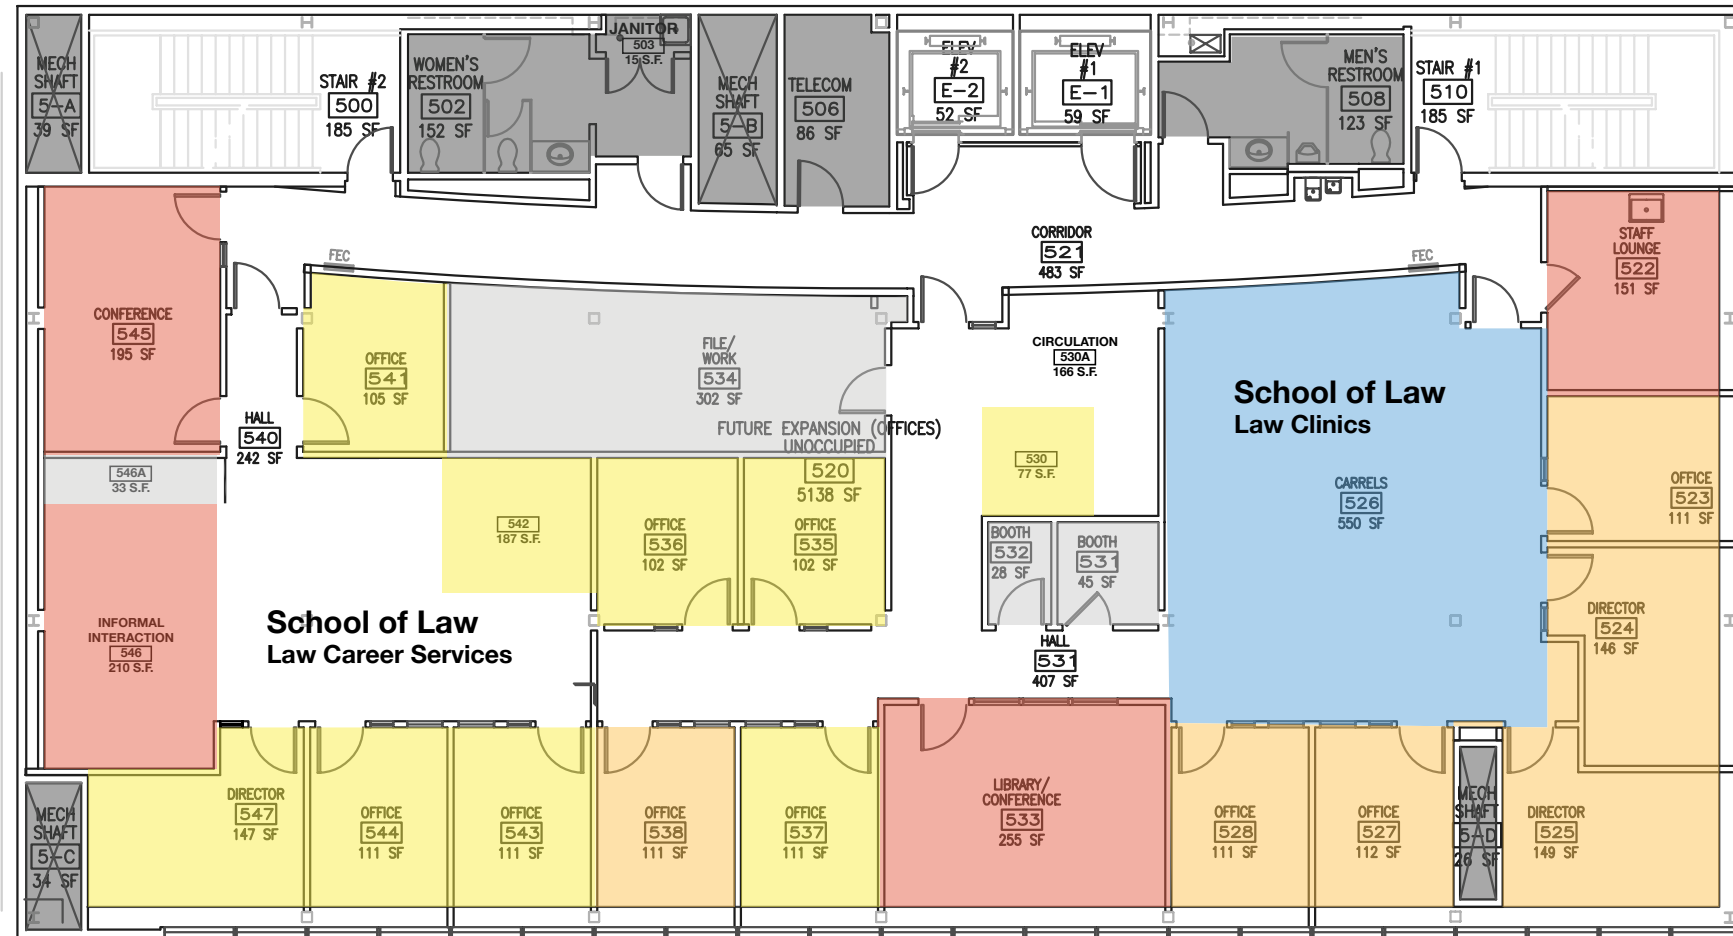

Instruction	550 S.F.
Office - Faculty	740 S.F.
Office - Staff	1,053 S.F.
Student	
Interaction	811 S.F.
Outdoor	41 S.F.
User Support	408 S.F.
Building Support	540 S.F.
Circulation	1,830 S.F.
Informal Interaction	

GOLDEN GATE UNIVERSITY - 40 Jessie Street
5th Floor Plans

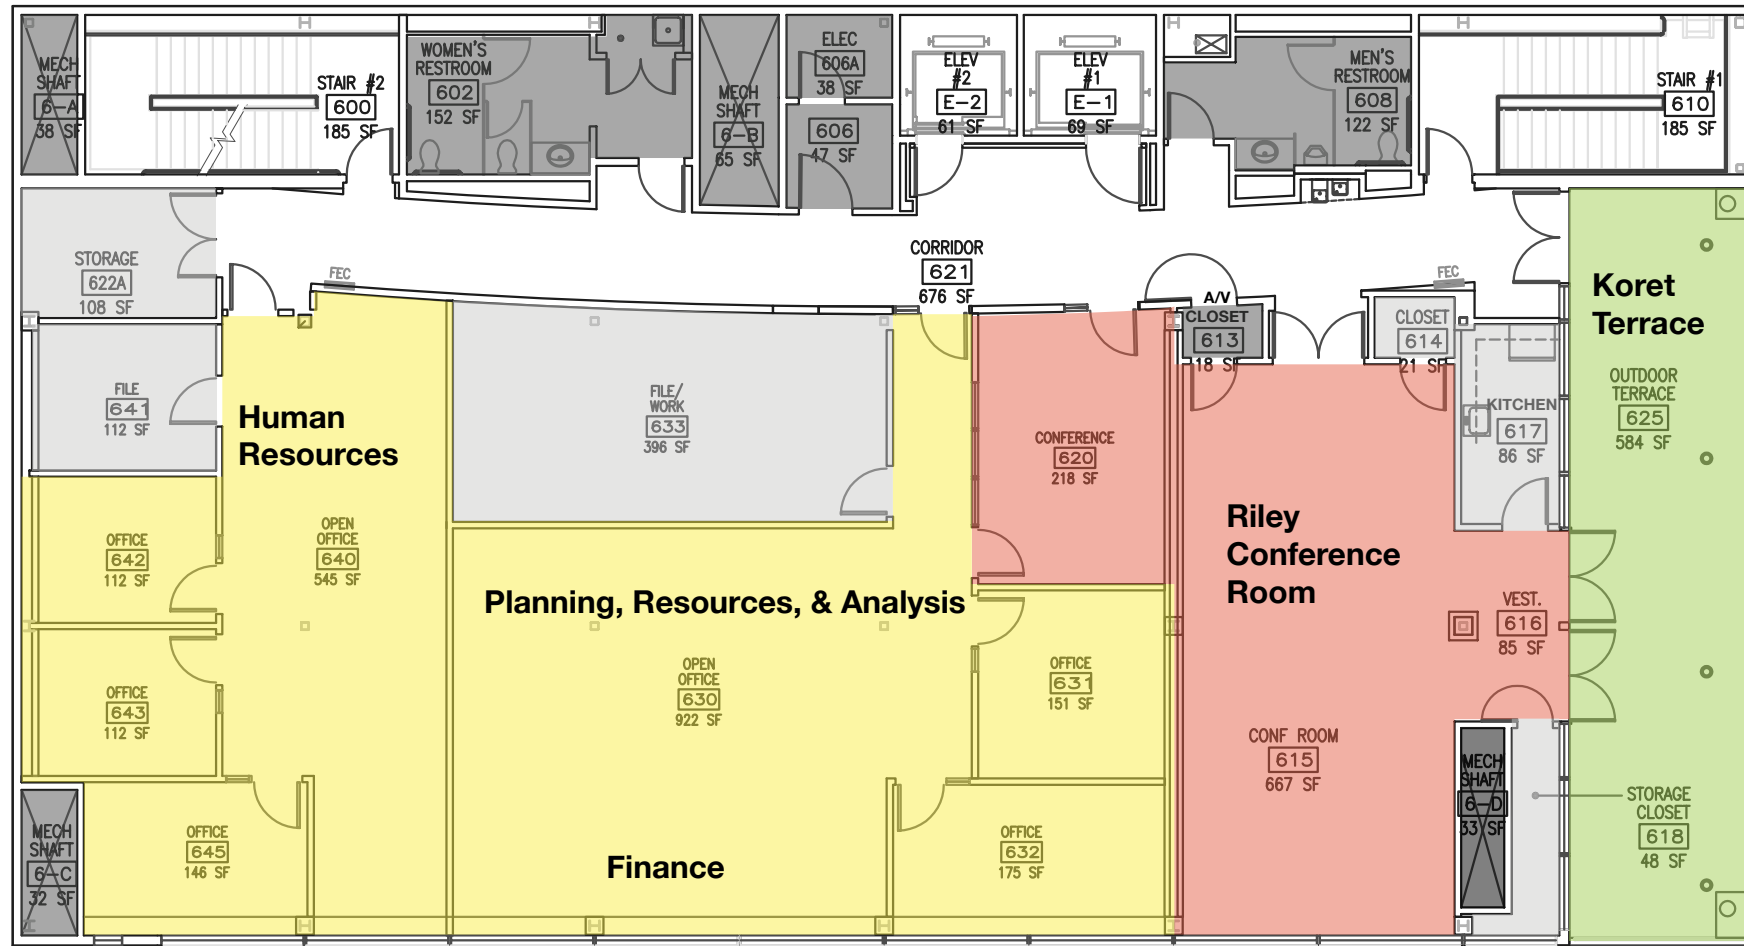

Instruction	
Office - Faculty	
Office - Staff	2,275 S.F.
Student	
Interaction	970 S.F.
Outdoor	584 S.F.
User Support	771 S.F.
Building Support	530 S.F.
Circulation	1,175 S.F.
Informal Interaction	

GOLDEN GATE UNIVERSITY - 40 Jessie Street
6th Floor Plans